



TOP VIEW

1/2" THK. MESH  
TO PLATFORM SURFACE  
(RIBBED FINISH)  
ALUMINUM 6063-T4


4'-0"

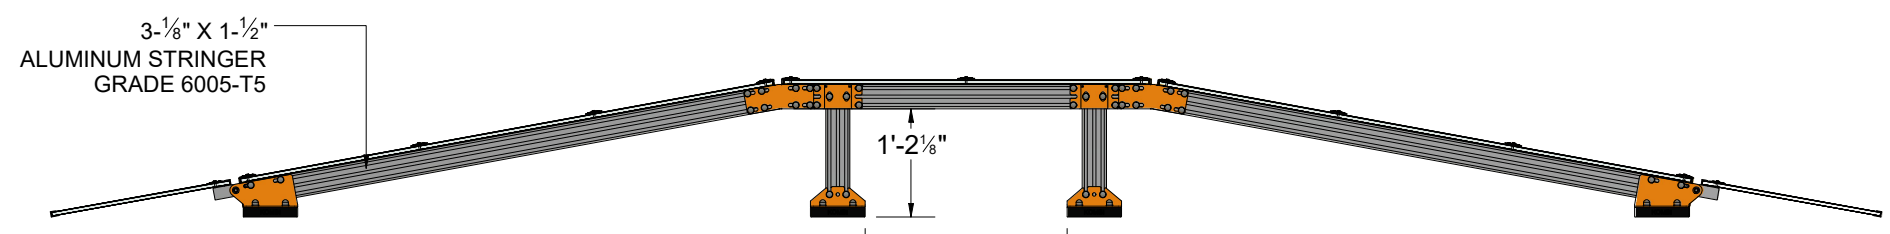


SIDE VIEW

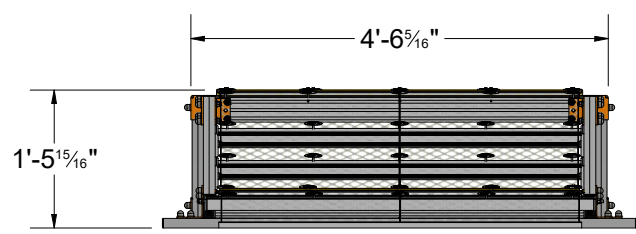

FRONT VIEW

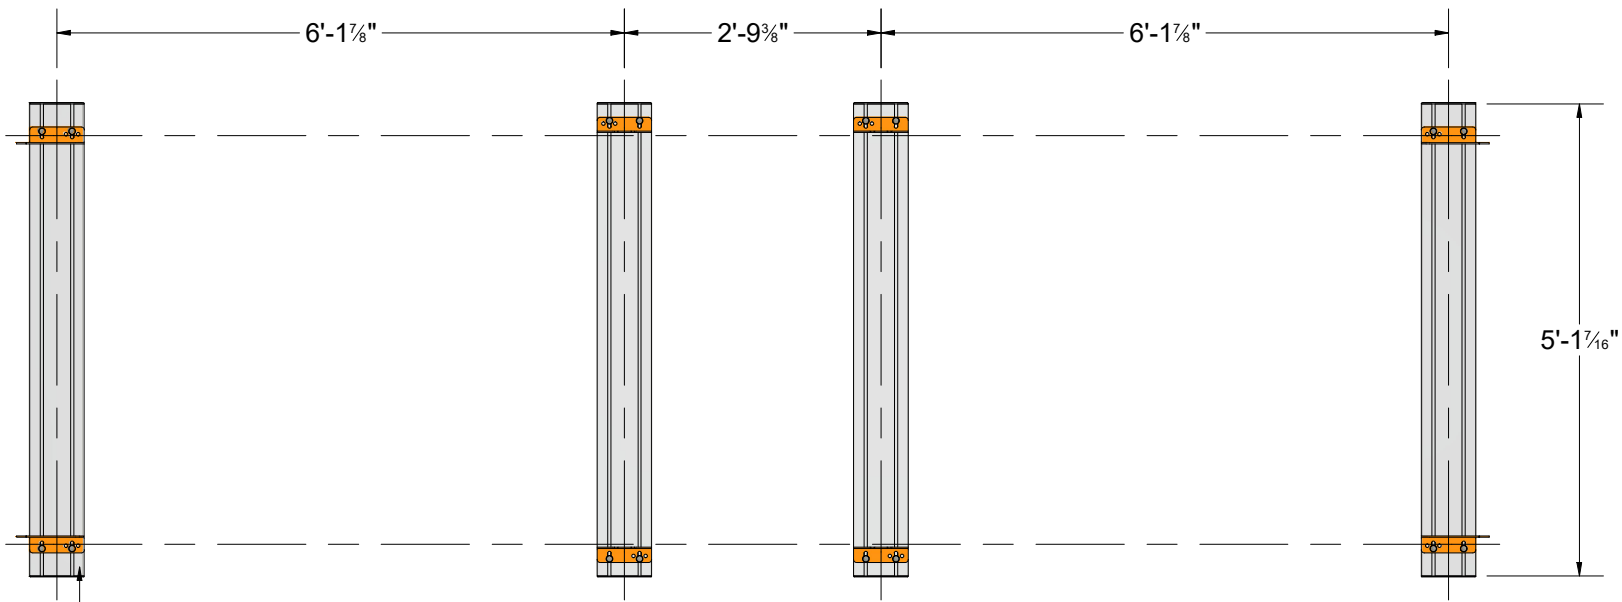


FOOTING LAYOUT

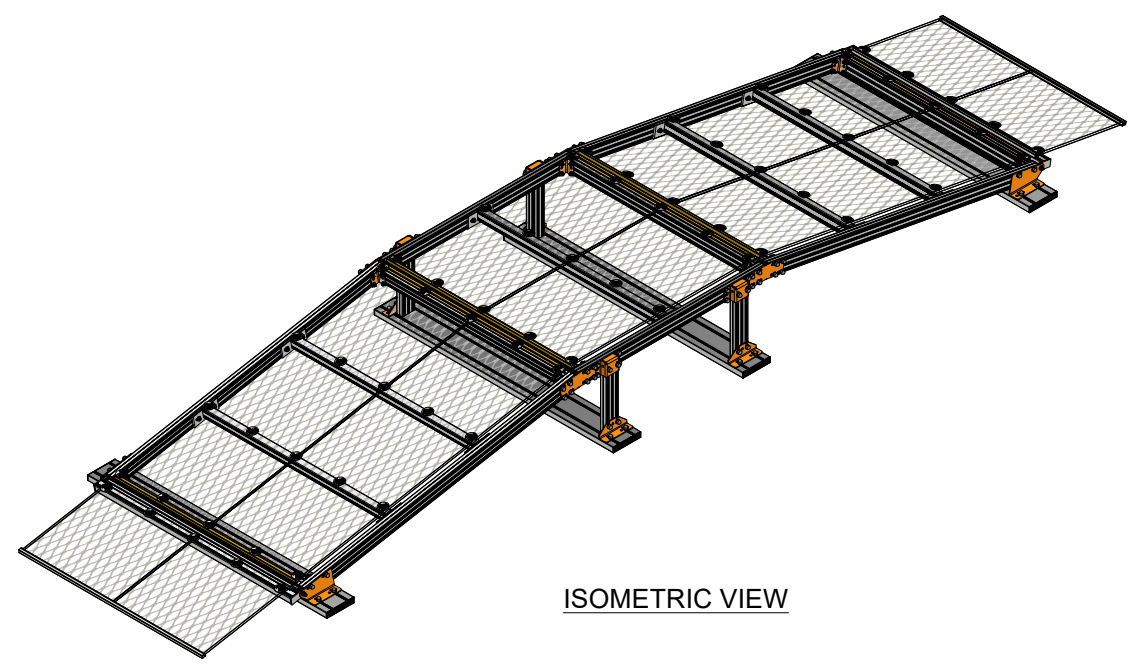

ISOMETRIC VIEW

ALL DIMENSIONS IN INCHES AND FEET

DRN: LFP  
CHK: END  
APP: WJL  
DATE: 06/22/2023

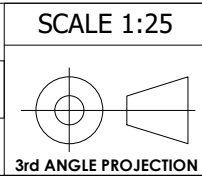

SCALE 1:25  
DIMENSION TOLERANCES  
UNLESS NOTED OTHERWISE  
X ± 1mm  
X.X ± 0.25mm  
X.XX ± 0.1mm  
ANGLE ± 1°

**KATTSAFE™**  
A BRAND OF **FIXFASTUSA**  
3921 Perry Blvd.  
Whitestown, IN. 46077  
T +1 888 637 7872  
E sales@fixfastusa.com  
W www.fixfastusa.com  
THIS DRAWING REMAINS THE PROPERTY OF FIXFAST USA®  
AND MAY NOT BE CHANGED WITHOUT WRITTEN PERMISSION

DESCRIPTION <b>CROSSOVER RAMP</b>		SHT # 1/1
MATERIAL <b>ALUMINUM</b>	FINISH	SIZE <b>B</b>
DWG No.	PRODUCT CODE <b>KBR1200.12</b>	REV

1				ISSUED FOR RELEASE
REV	DATE	BY	APP	COMMENTS
	8			